



GROUND FLOOR PLAN

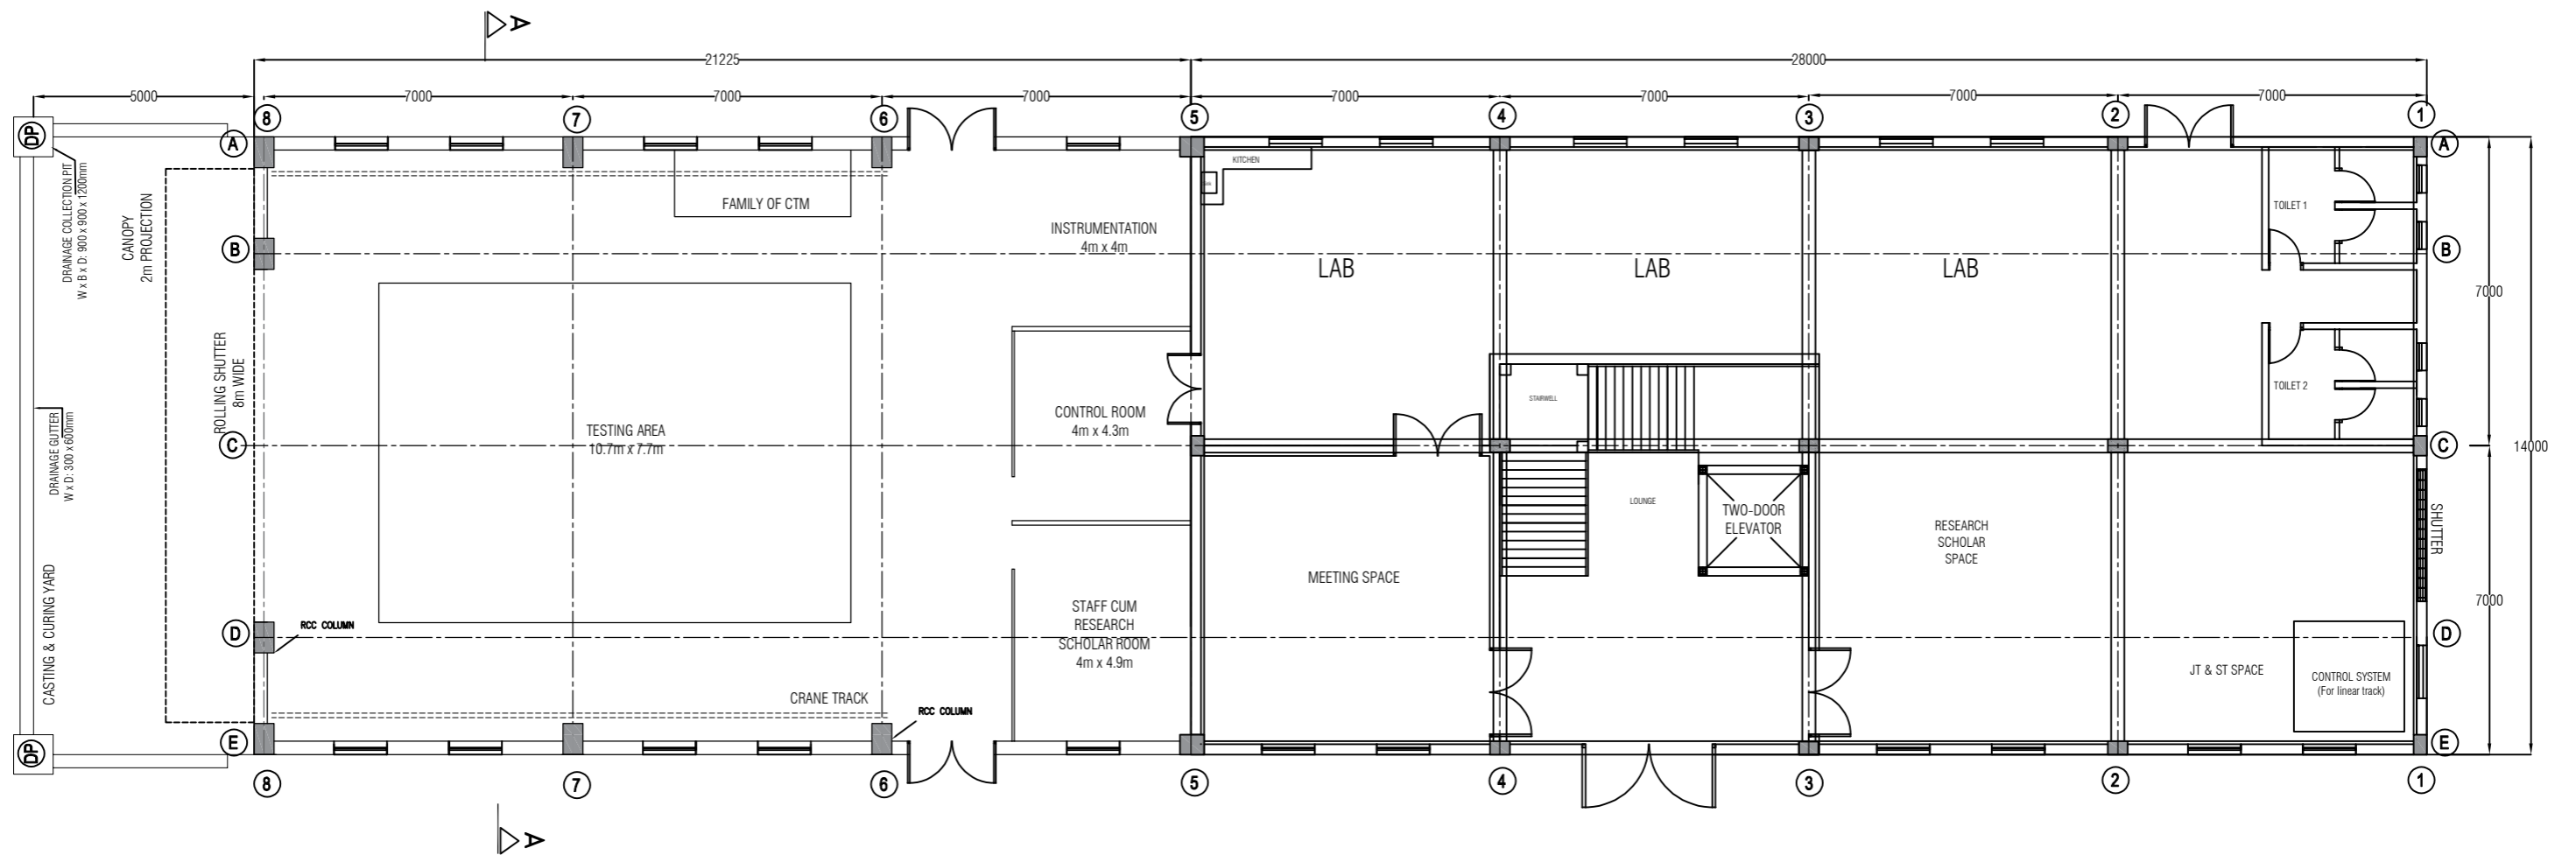


GROUND FLOOR PLAN
(General Structural Arrangement)

SCALE 1:150

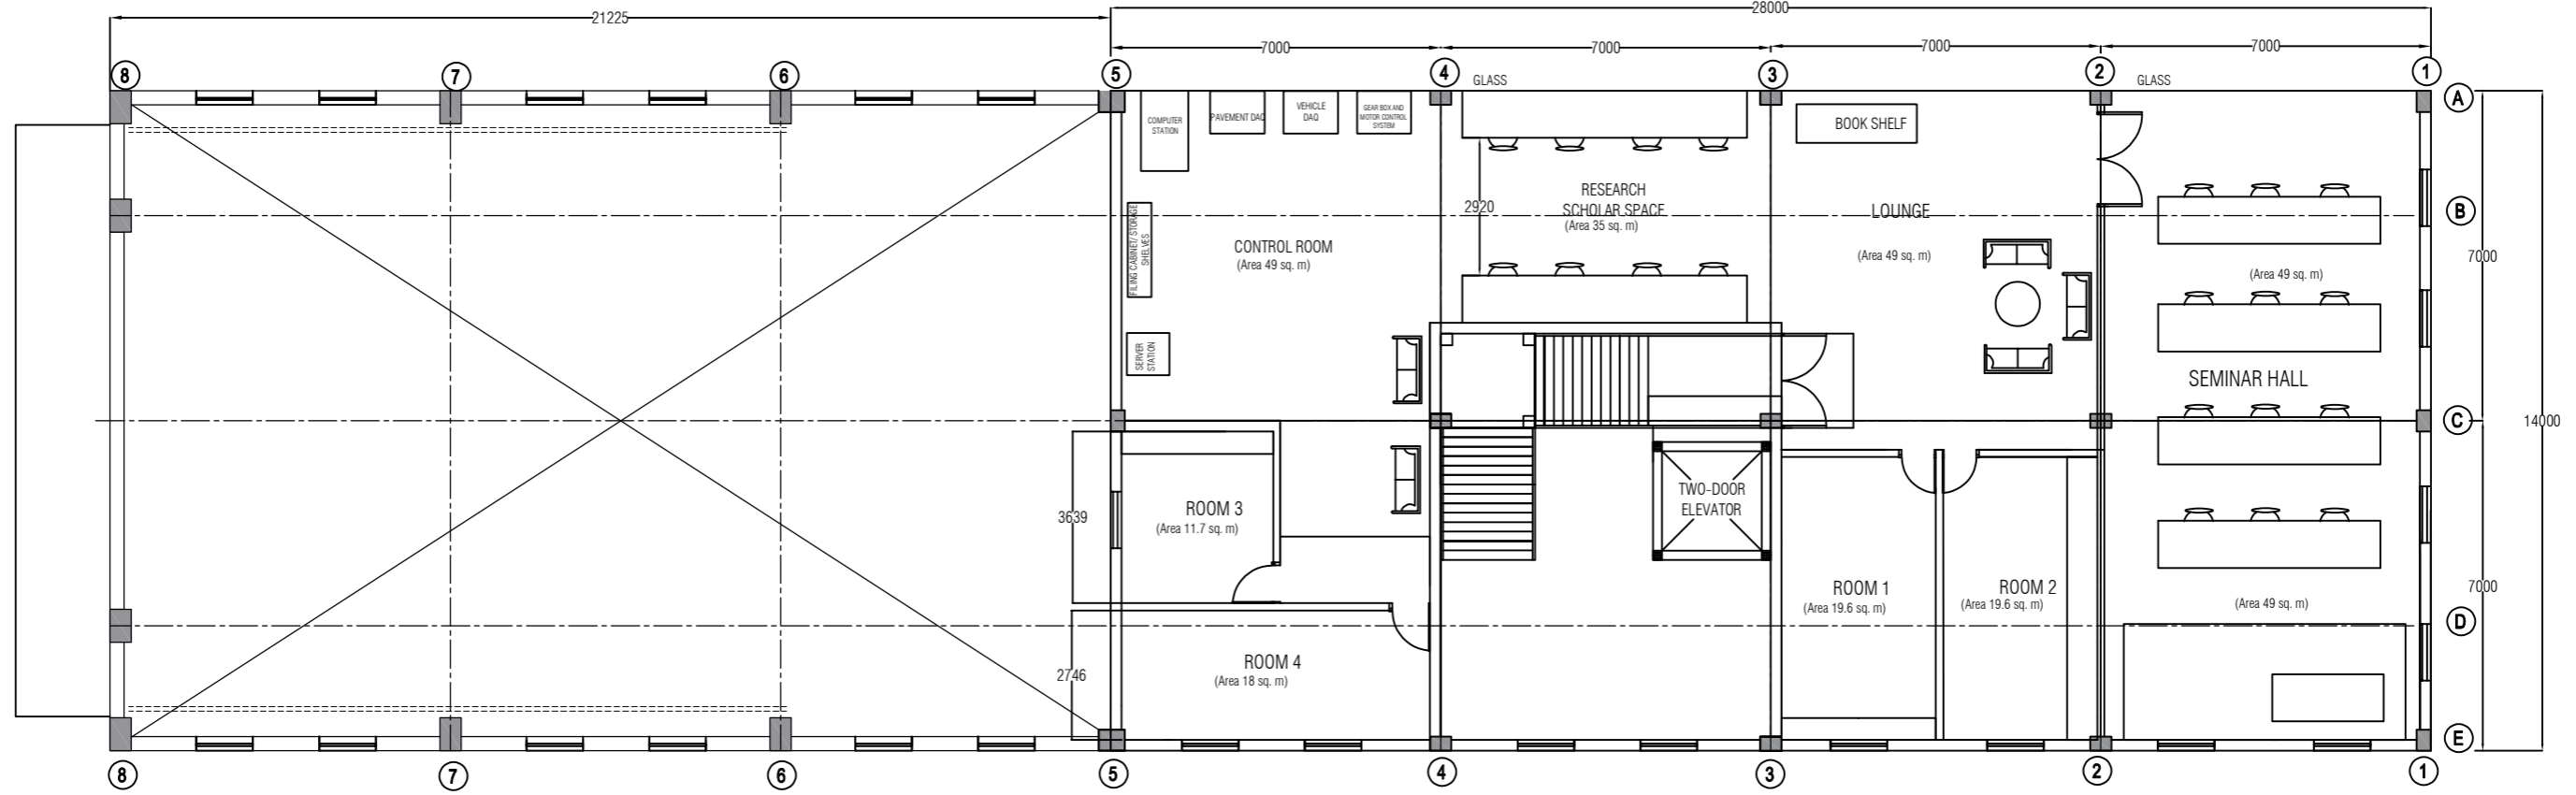

FIRST FLOOR PLAN

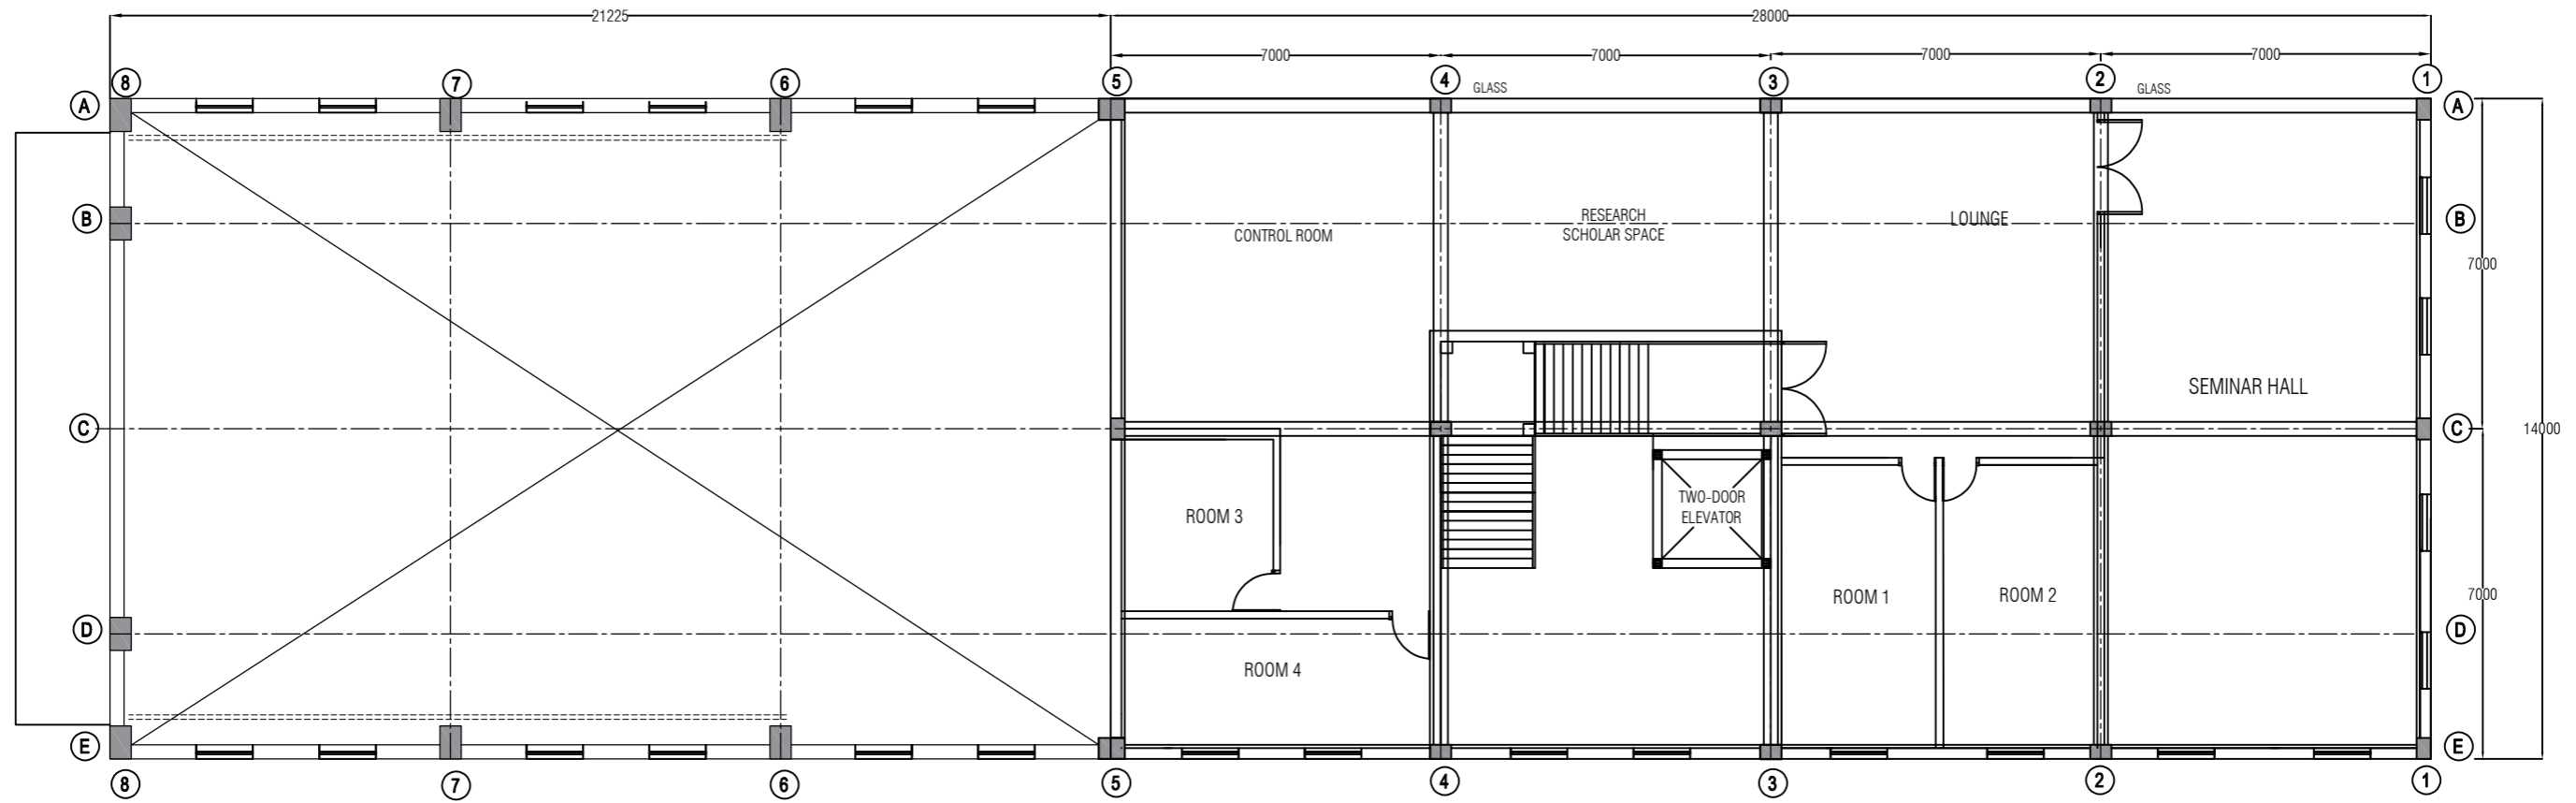


FIRST FLOOR PLAN
(General Structural Arrangement)




PARAPET WALL	@10.8 METER
OPEN TERRACE	@9.0 METER
2ND LINTEL	@7.10 METER
2ND SILL	@5.90 METER
1ST FLOOR	@5.00 METER
1ST LINTEL	@3.10 METER
1ST SILL	@1.90 METER
GROUND FLOOR	@1.00 METER
PLINTH LEVEL	@0.00 METER

FRONT ELEVATION

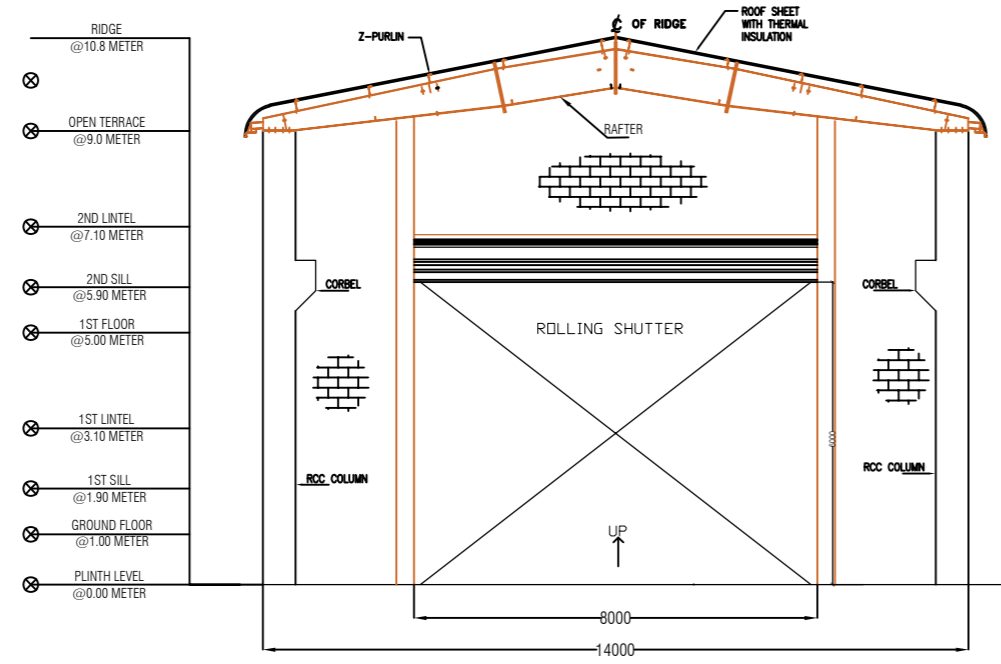

RIDGE	@10.8 METER
OPEN TERRACE	@9.0 METER
2ND LINTEL	@7.10 METER
2ND SILL	@5.90 METER
1ST FLOOR	@5.00 METER
1ST LINTEL	@3.10 METER
1ST SILL	@1.90 METER
GROUND FLOOR	@1.00 METER
PLINTH LEVEL	@0.00 METER

SIDE ELEVATION

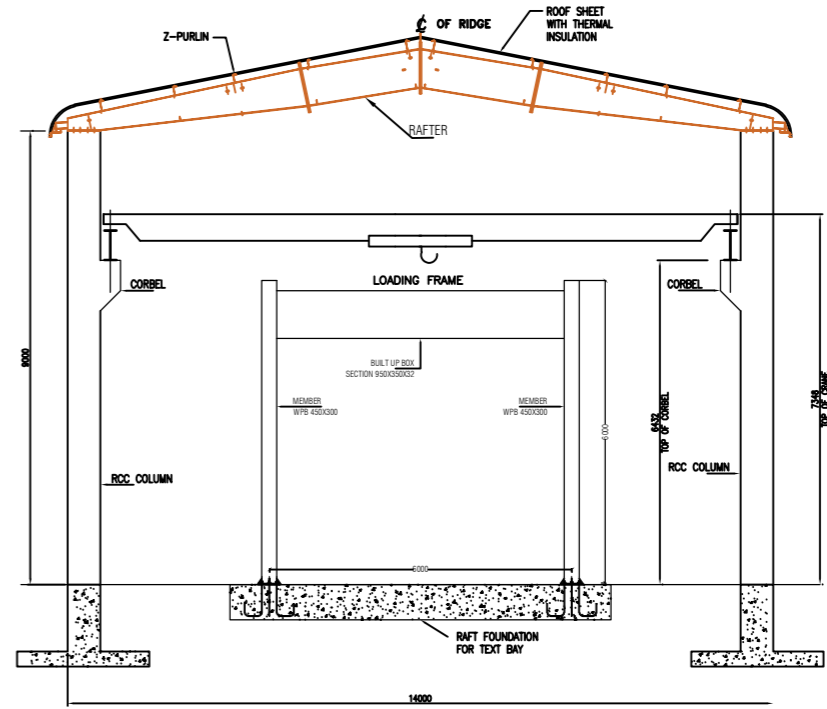

SECTION A-A (ALONG GRIDLINE NO. 7 TO 8)